

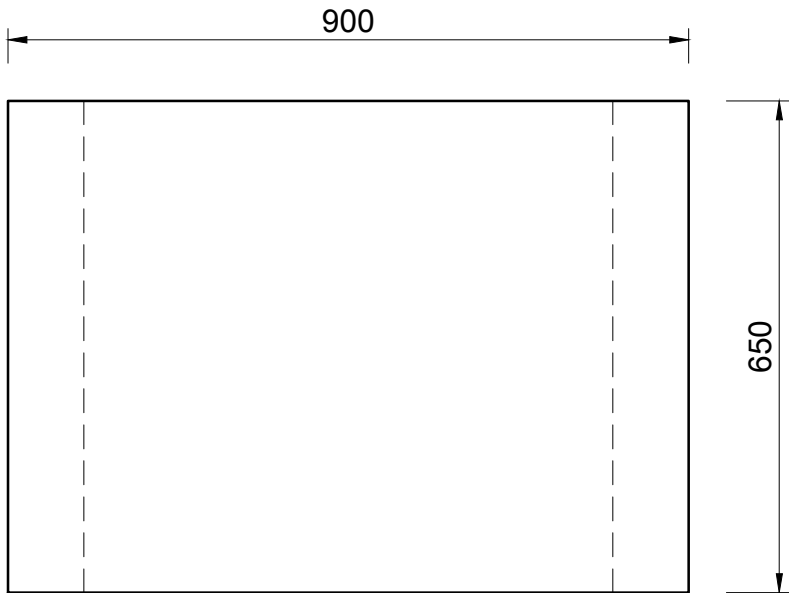



DO NOT SCALE

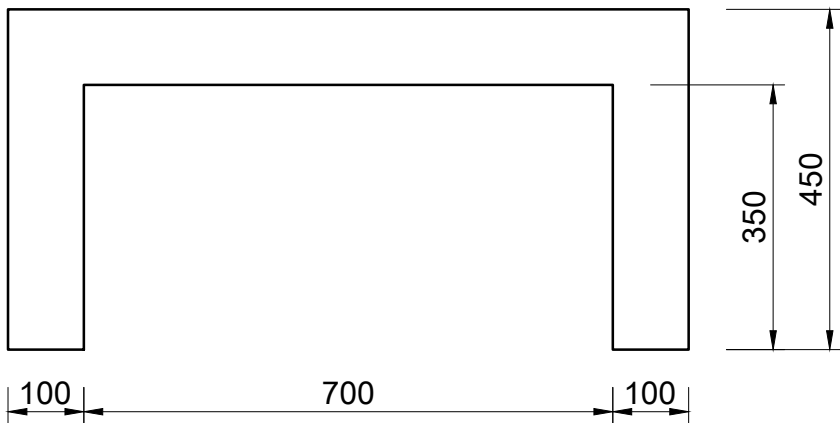

PLAN

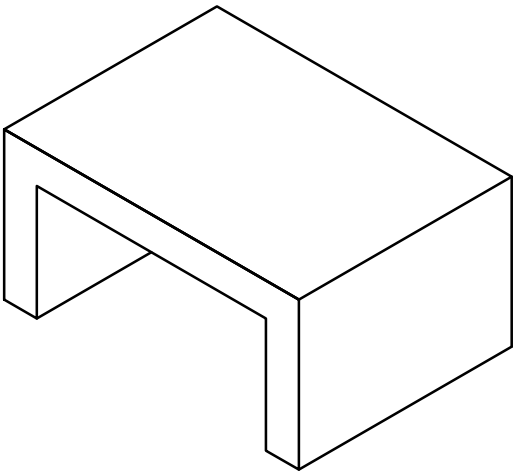

FRONT ELEVATION

 

SIDE ELEVATION

MATERIAL - CONCRETE
WEIGHT - 285 kg

FOR CONSTRUCTION

DIMENSIONS IN MILLIMETERS

A	ISSUED FOR CONSTRUCTION	TLD	03.08.22
REV	REVISION	BY	DATE



Concrete Republic

Concrete Republic Pty Ltd
Workshop Address: 16 Naughton Ave, North Geelong. Victoria
ABN: 80 621 646 839
Email: admin@concreterepublic.com.au
Phone: 0477 885 526

TITLE FIRE PLACE STAND - SMALL			
DRAWN T.L.DIRCKS	CHECKED	DRAWING No. CR220802-01	REV. A
DATE 03.08.2022	SCALE NTS		